


DATE		REVISION	No.	BY
THE CORPORATION OF DELTA ENGINEERING DEPARTMENT ROAD CROSS SECTION CHISHOLM STREET 20m R/W				
DSN.	CHKD.	DRN.	DWG. No.	
SCALE	DATE		RYSN.	
N.T.S.	2015-04-09			
L 2.24				

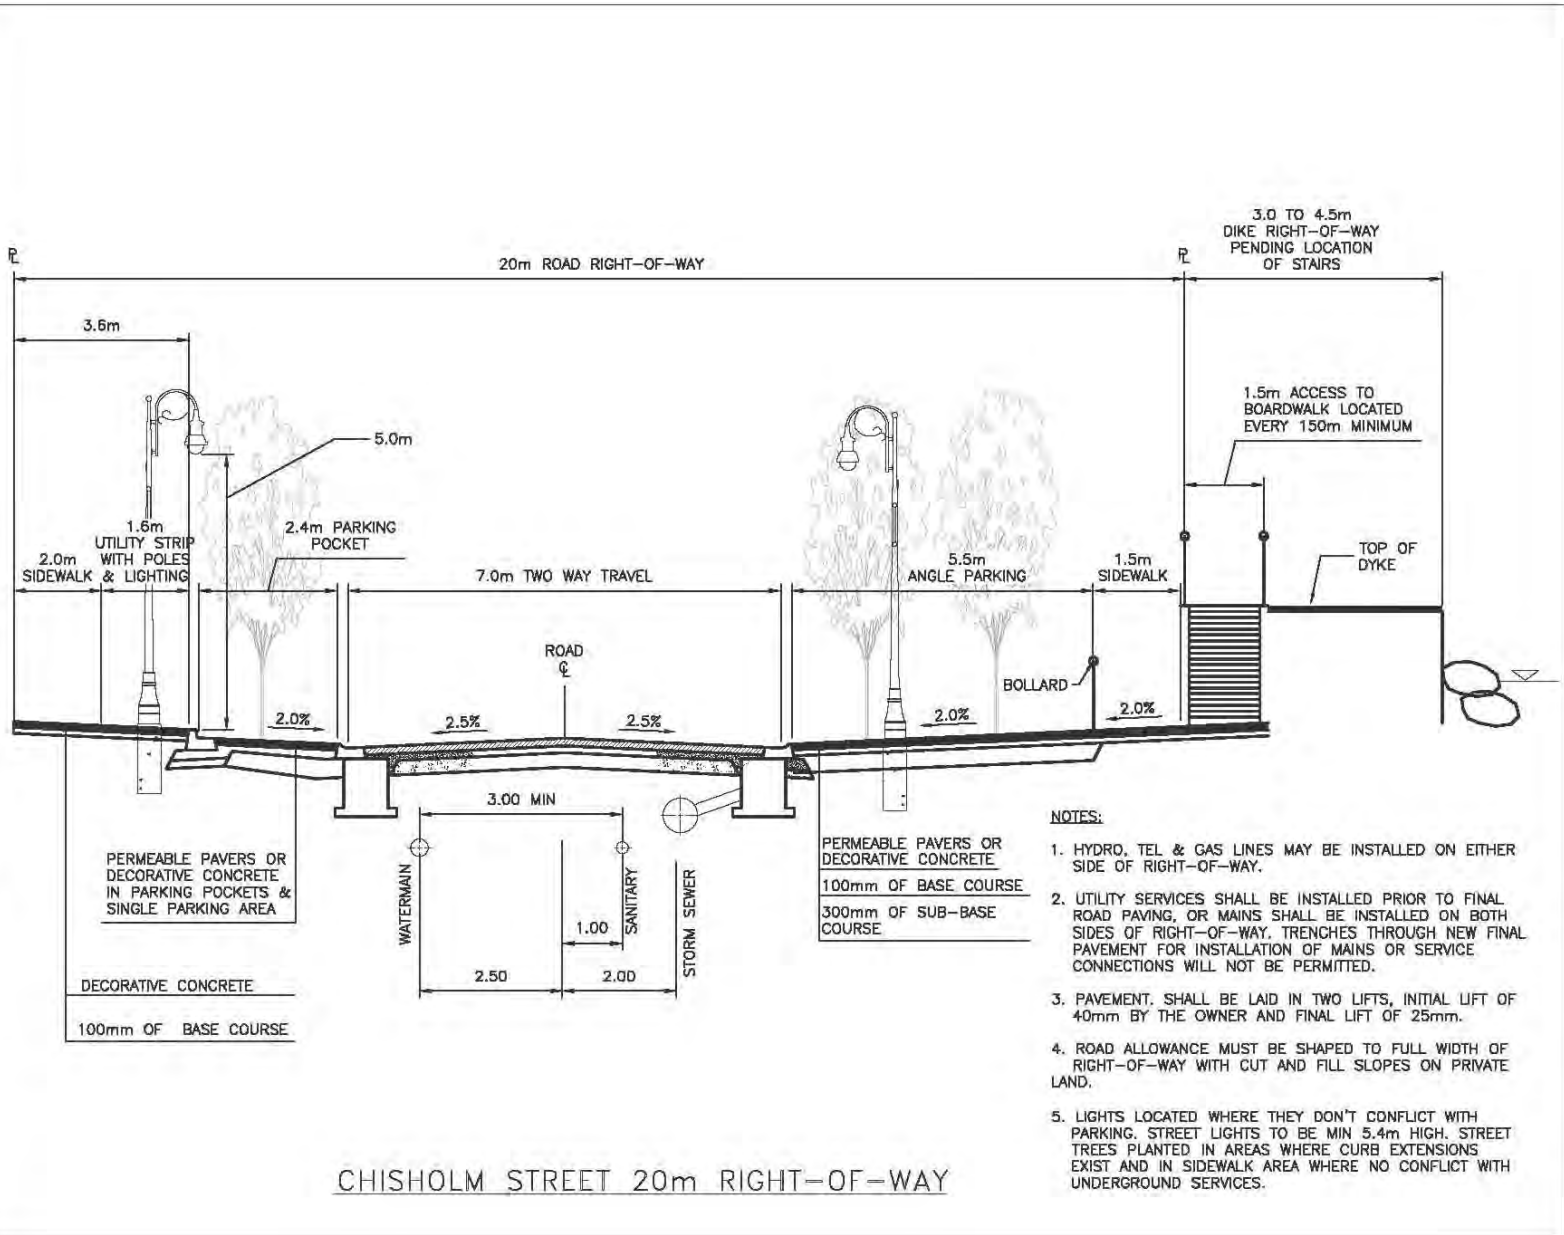

- NOTES:**
1. HYDRO, TEL & GAS LINES MAY BE INSTALLED ON EITHER SIDE OF RIGHT-OF-WAY.
 2. UTILITY SERVICES SHALL BE INSTALLED PRIOR TO FINAL ROAD PAVING, OR MAINS SHALL BE INSTALLED ON BOTH SIDES OF RIGHT-OF-WAY. TRENCHES THROUGH NEW FINAL PAVEMENT FOR INSTALLATION OF MAINS OR SERVICE CONNECTIONS WILL NOT BE PERMITTED.
 3. PAVEMENT. SHALL BE LAID IN TWO LIFTS, INITIAL LIFT OF 40mm BY THE OWNER AND FINAL LIFT OF 25mm.
 4. ROAD ALLOWANCE MUST BE SHAPED TO FULL WIDTH OF RIGHT-OF-WAY WITH CUT AND FILL SLOPES ON PRIVATE LAND.
 5. LIGHTS LOCATED WHERE THEY DON'T CONFLICT WITH PARKING. STREET LIGHTS TO BE MIN 5.4m HIGH. STREET TREES PLANTED IN AREAS WHERE CURB EXTENSIONS EXIST AND IN SIDEWALK AREA WHERE NO CONFLICT WITH UNDERGROUND SERVICES.