


S:\PROJECTS\CG\4306-13 TTC Redev\4.0 Analysis & Design\4.1 ACAD\20170830 Temporary Parking Layout\20170918-4306-13-TTC-Redev-Parking-ACAD_V02.dwg
2017/09/20 15:29, Plotted by Ahsan Kazmi

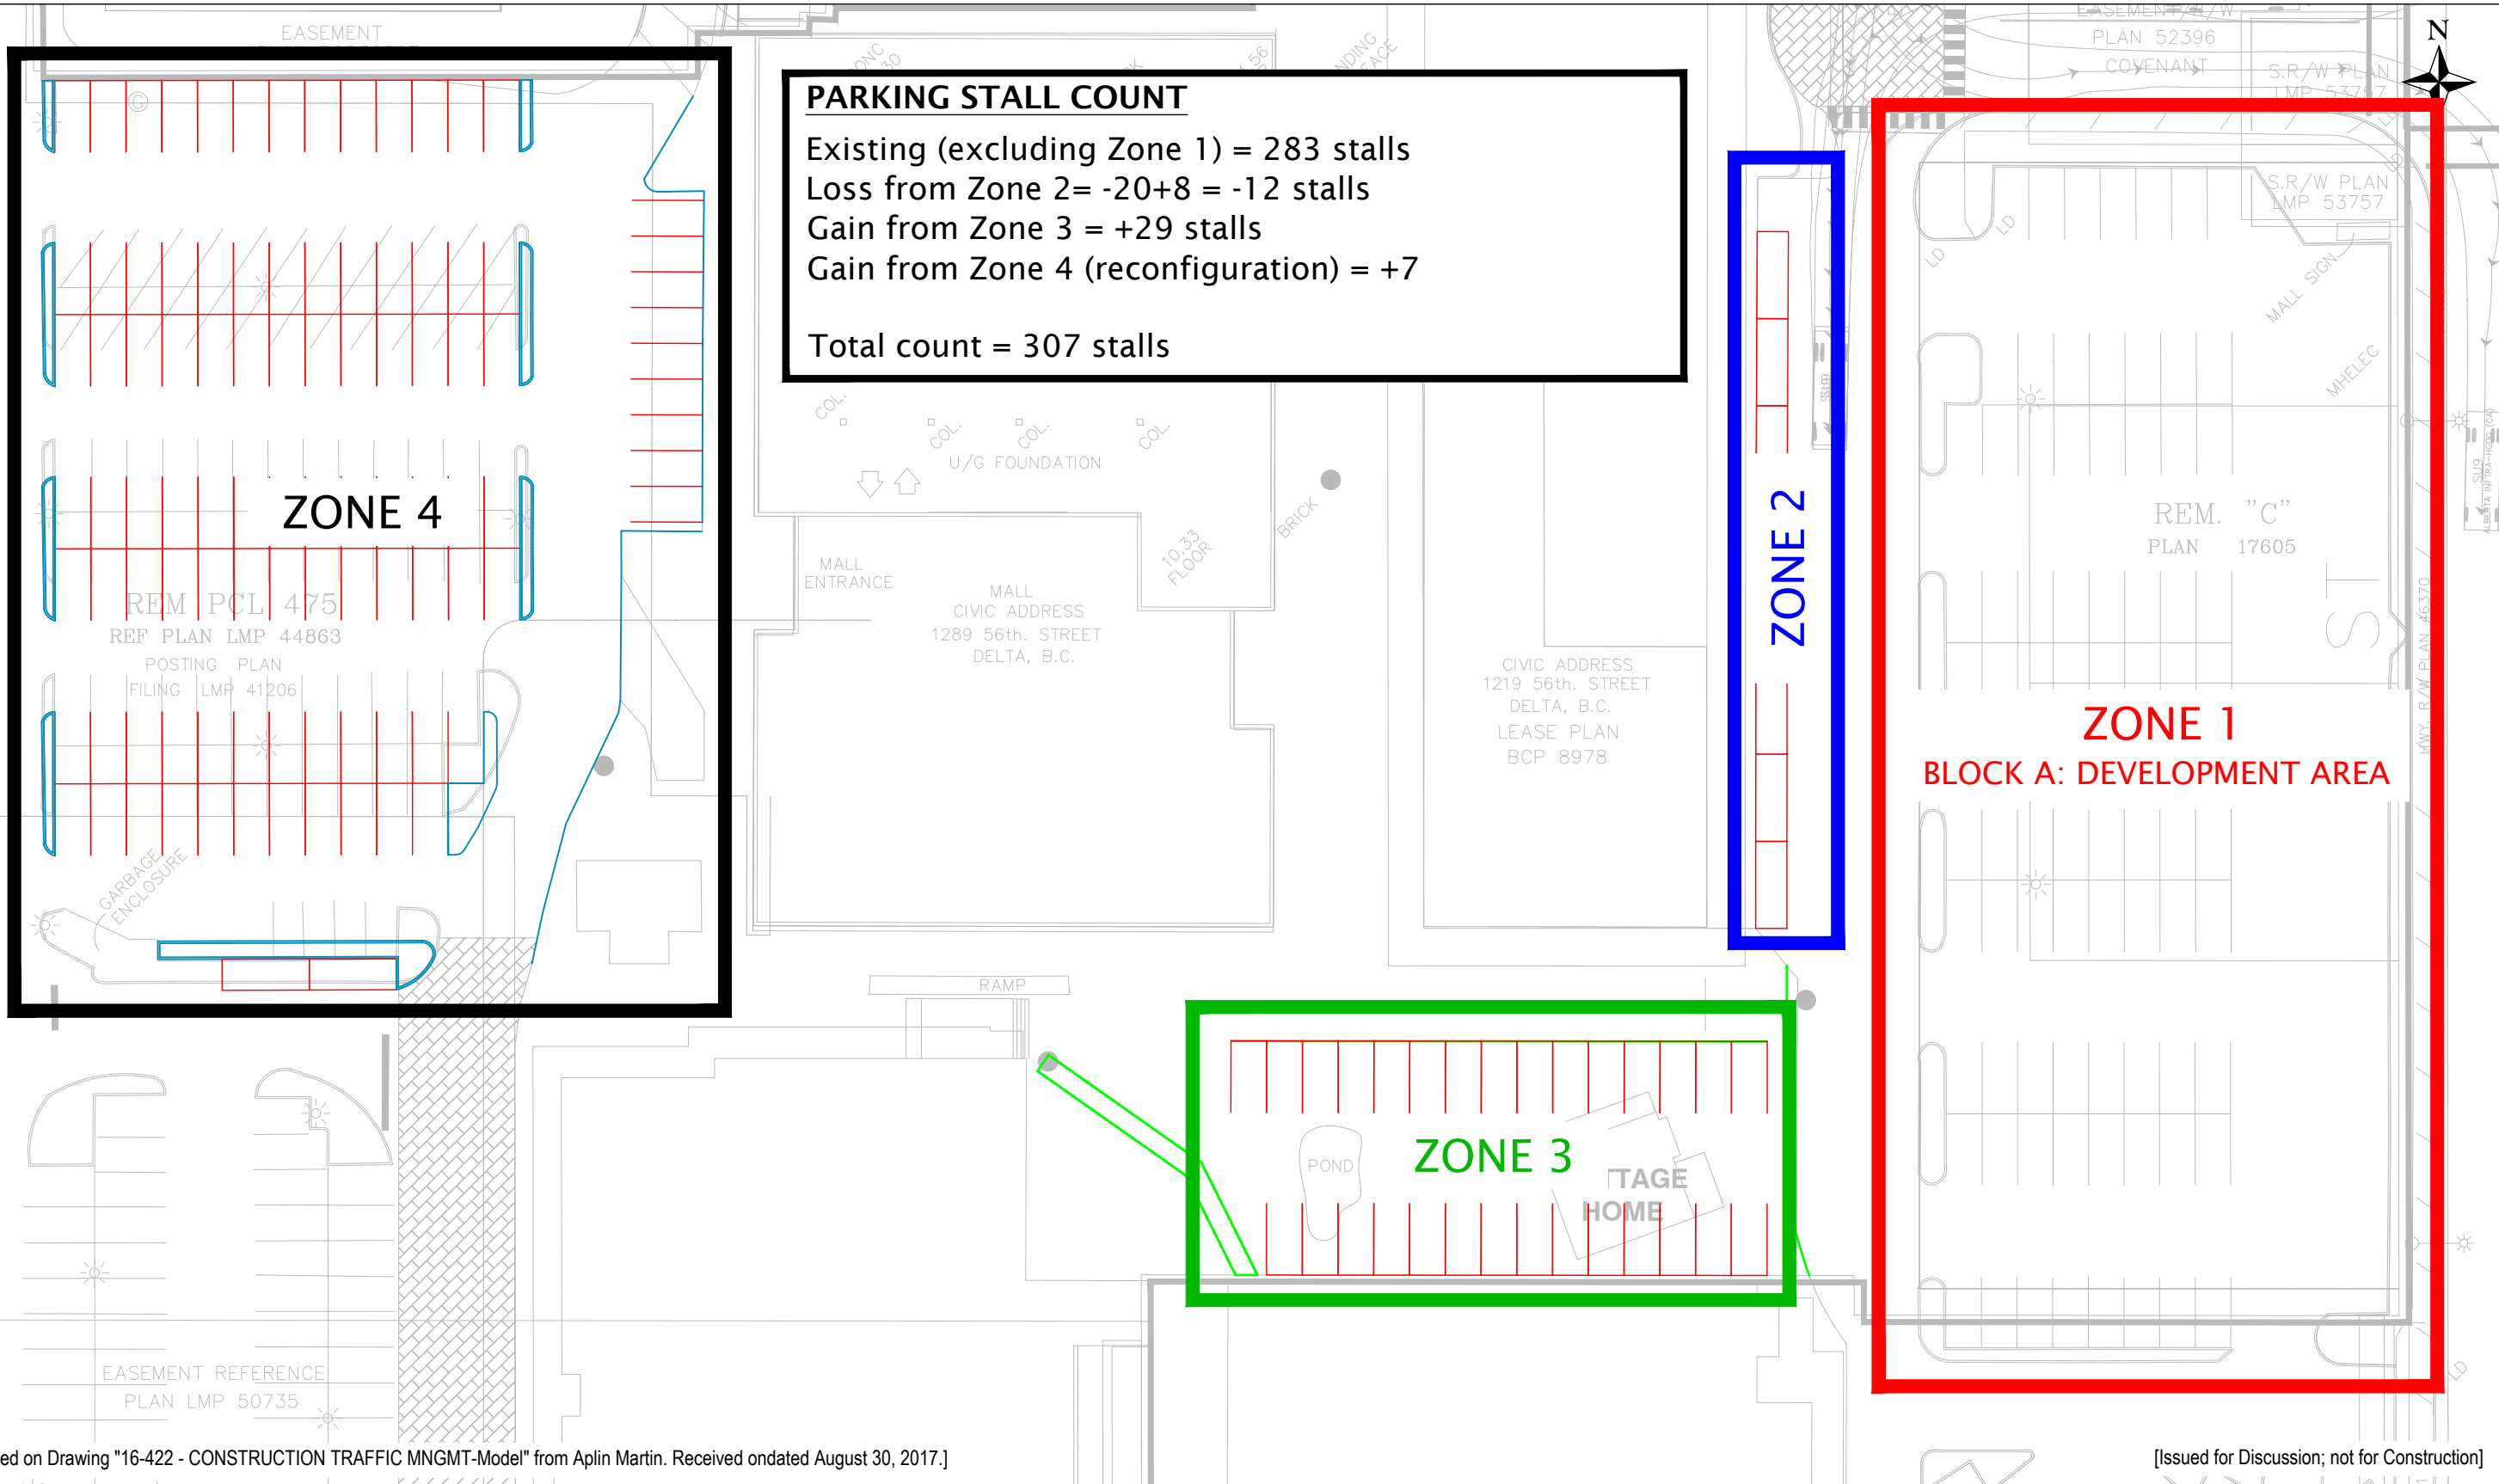


[Based on Drawing "16-422 - CONSTRUCTION TRAFFIC MNGMT-Model" from Aplin Martin. Received on dated August 30, 2017.]

[Issued for Discussion; not for Construction]

Exhibit 1 Parking Stall Count



S:\PROJECTS\CG\4306-13 TTC Redev\4.0 Analysis & Design\4.1 ACAD\20170830 Temporary Parking Layout\20170918-4306-13-TTC-Redev-Parking-ACAD_V02.dwg
2017/09/20 15:29, Plotted by Ahsan Kazmi

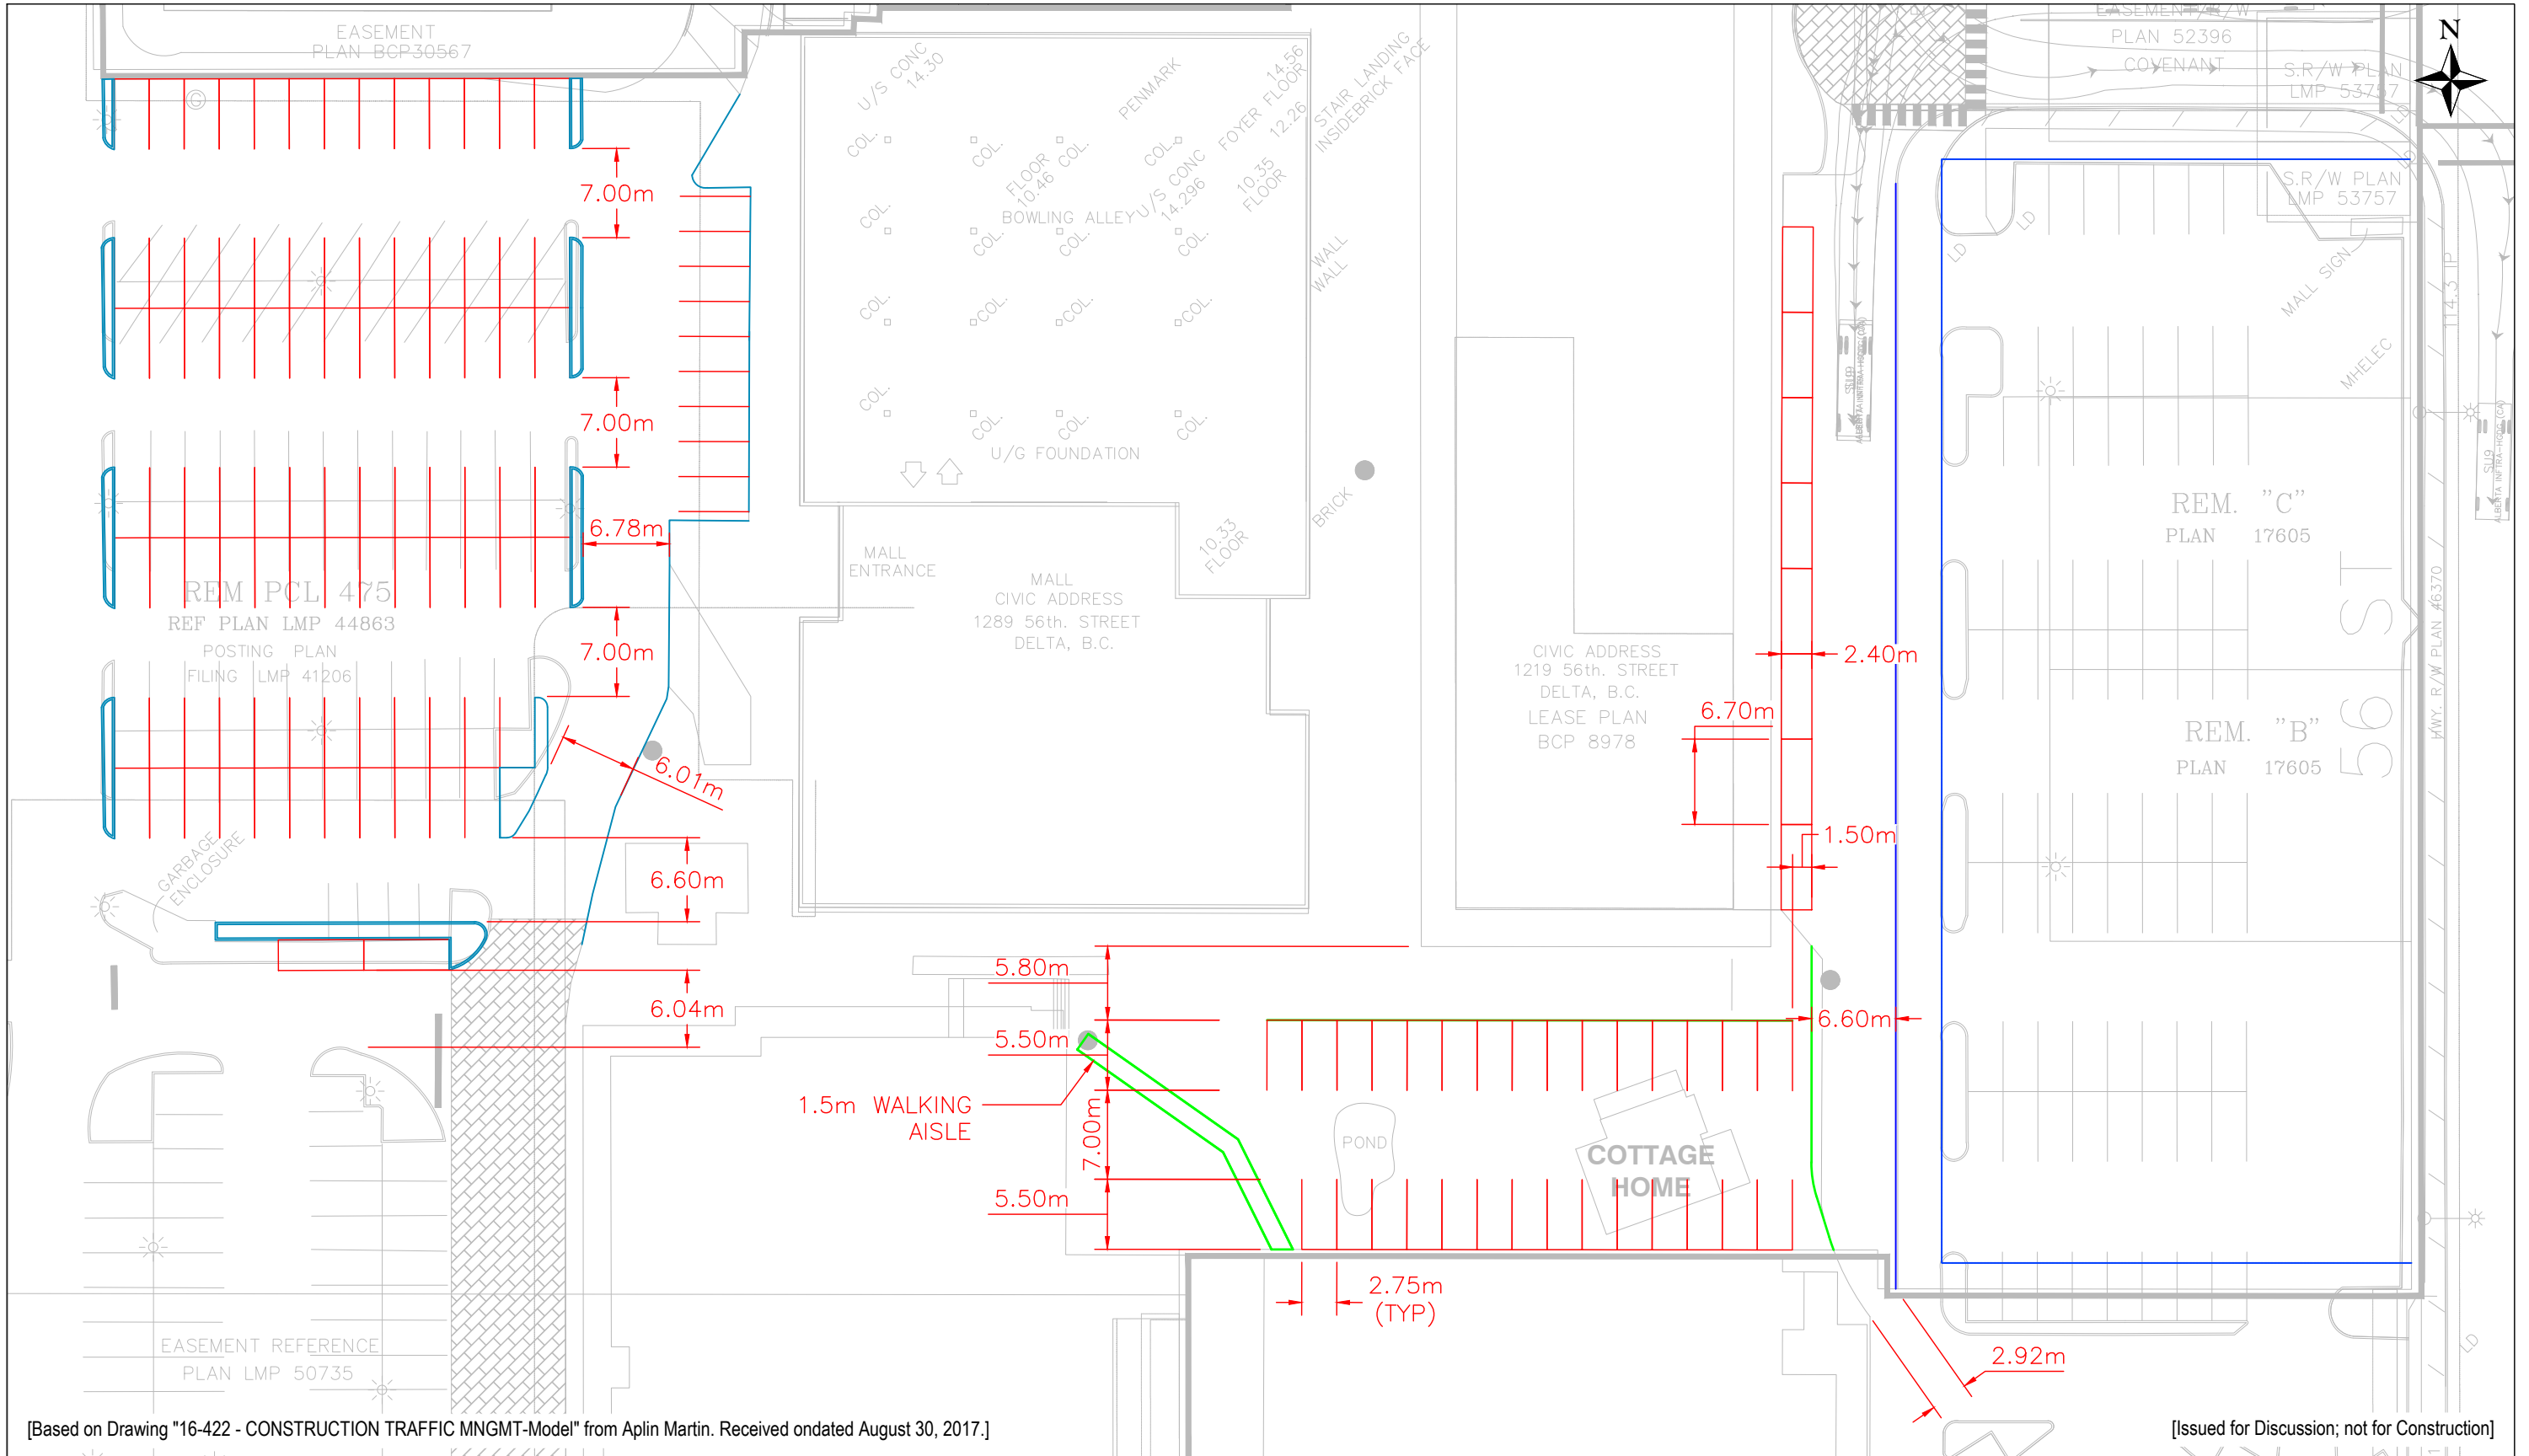

[Based on Drawing "16-422 - CONSTRUCTION TRAFFIC MNGMT-Model" from Aplin Martin. Received on dated August 30, 2017.]

[Issued for Discussion; not for Construction]

Exhibit 2 Parking Layout Details

