


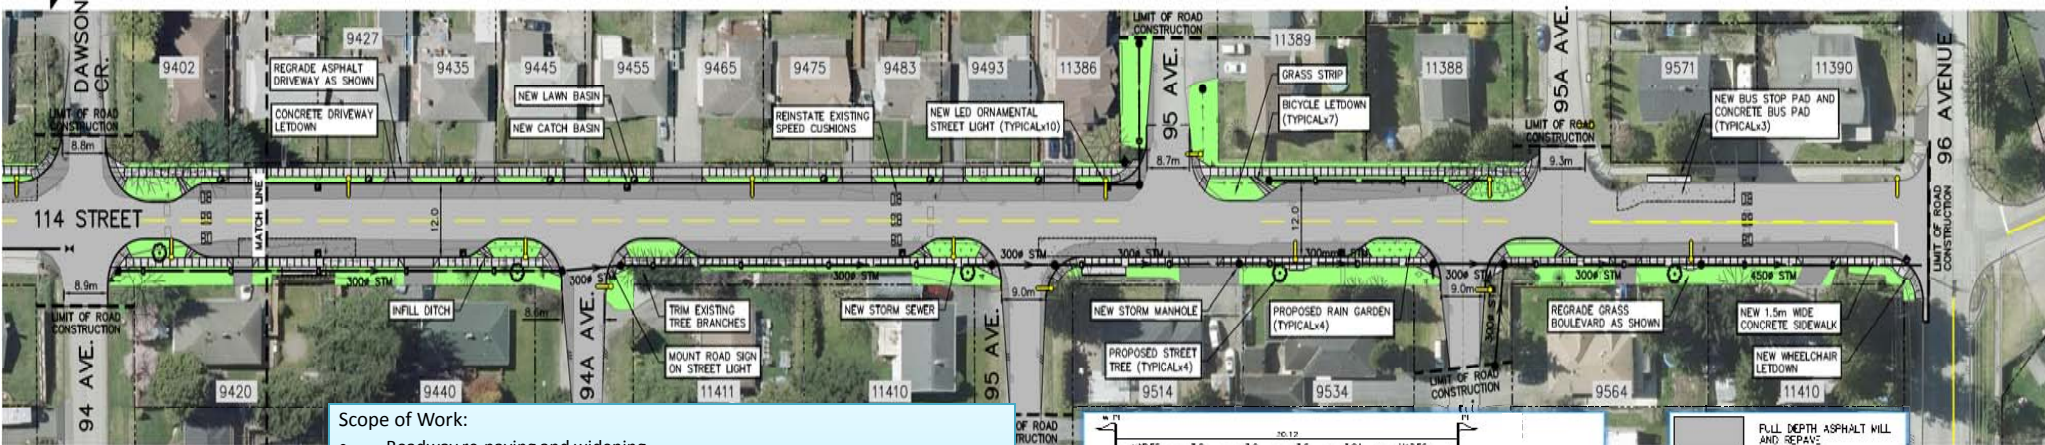

PROPOSED 114 STREET IMPROVEMENTS



SCALE: 1:500



Scope of Work:

- Roadway re-paving and widening
- Concrete barrier curb and gutter, 1.5m wide concrete sidewalk along 114 Street from 92A Avenue to 96 Avenue
- New watermain and water service connections
- Infill ditches and install new storm main
- New LED ornamental street lighting
- Grassed boulevard strip with street trees (locations subject to change) and lawn basins
- Proposed rain gardens as shown
- Bus stop improvements

