




# PROPOSED 53 STREET IMPROVEMENTS

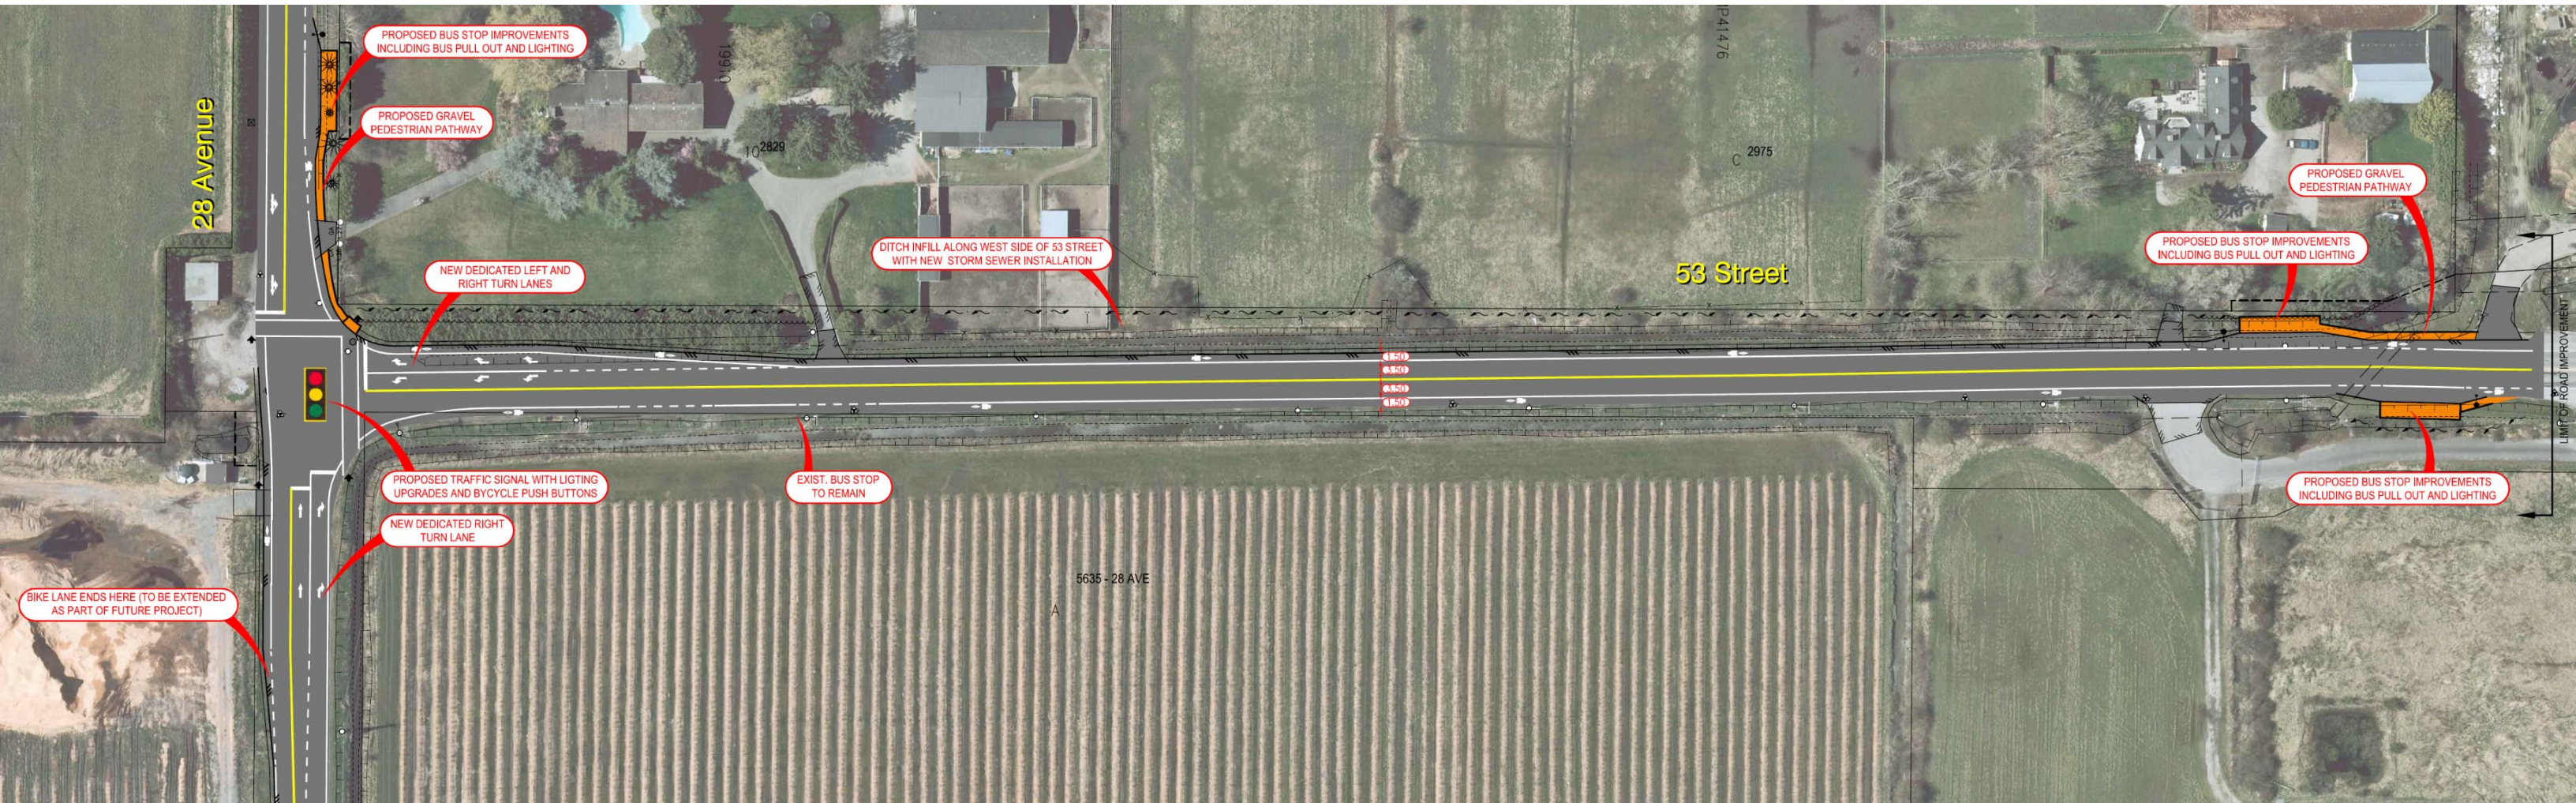


## Scope of Work on this Page:

- New traffic signal on 53 Street at 28 Avenue
- LED lighting improvements at the intersection
- Bus stop improvements with new LED lighting
- Road widening along the west side of 53 Street to accommodate new southbound dedicated right and left turn lanes
- Ditch infill along the west side of 53 Street including new storm sewer installation
- New drainage swale with lawnbasins along the west side of 53 Street for drainage
- Dedicated cycle lanes
- Roadway rehabilitation



# PROPOSED 28 AVENUE IMPROVEMENTS

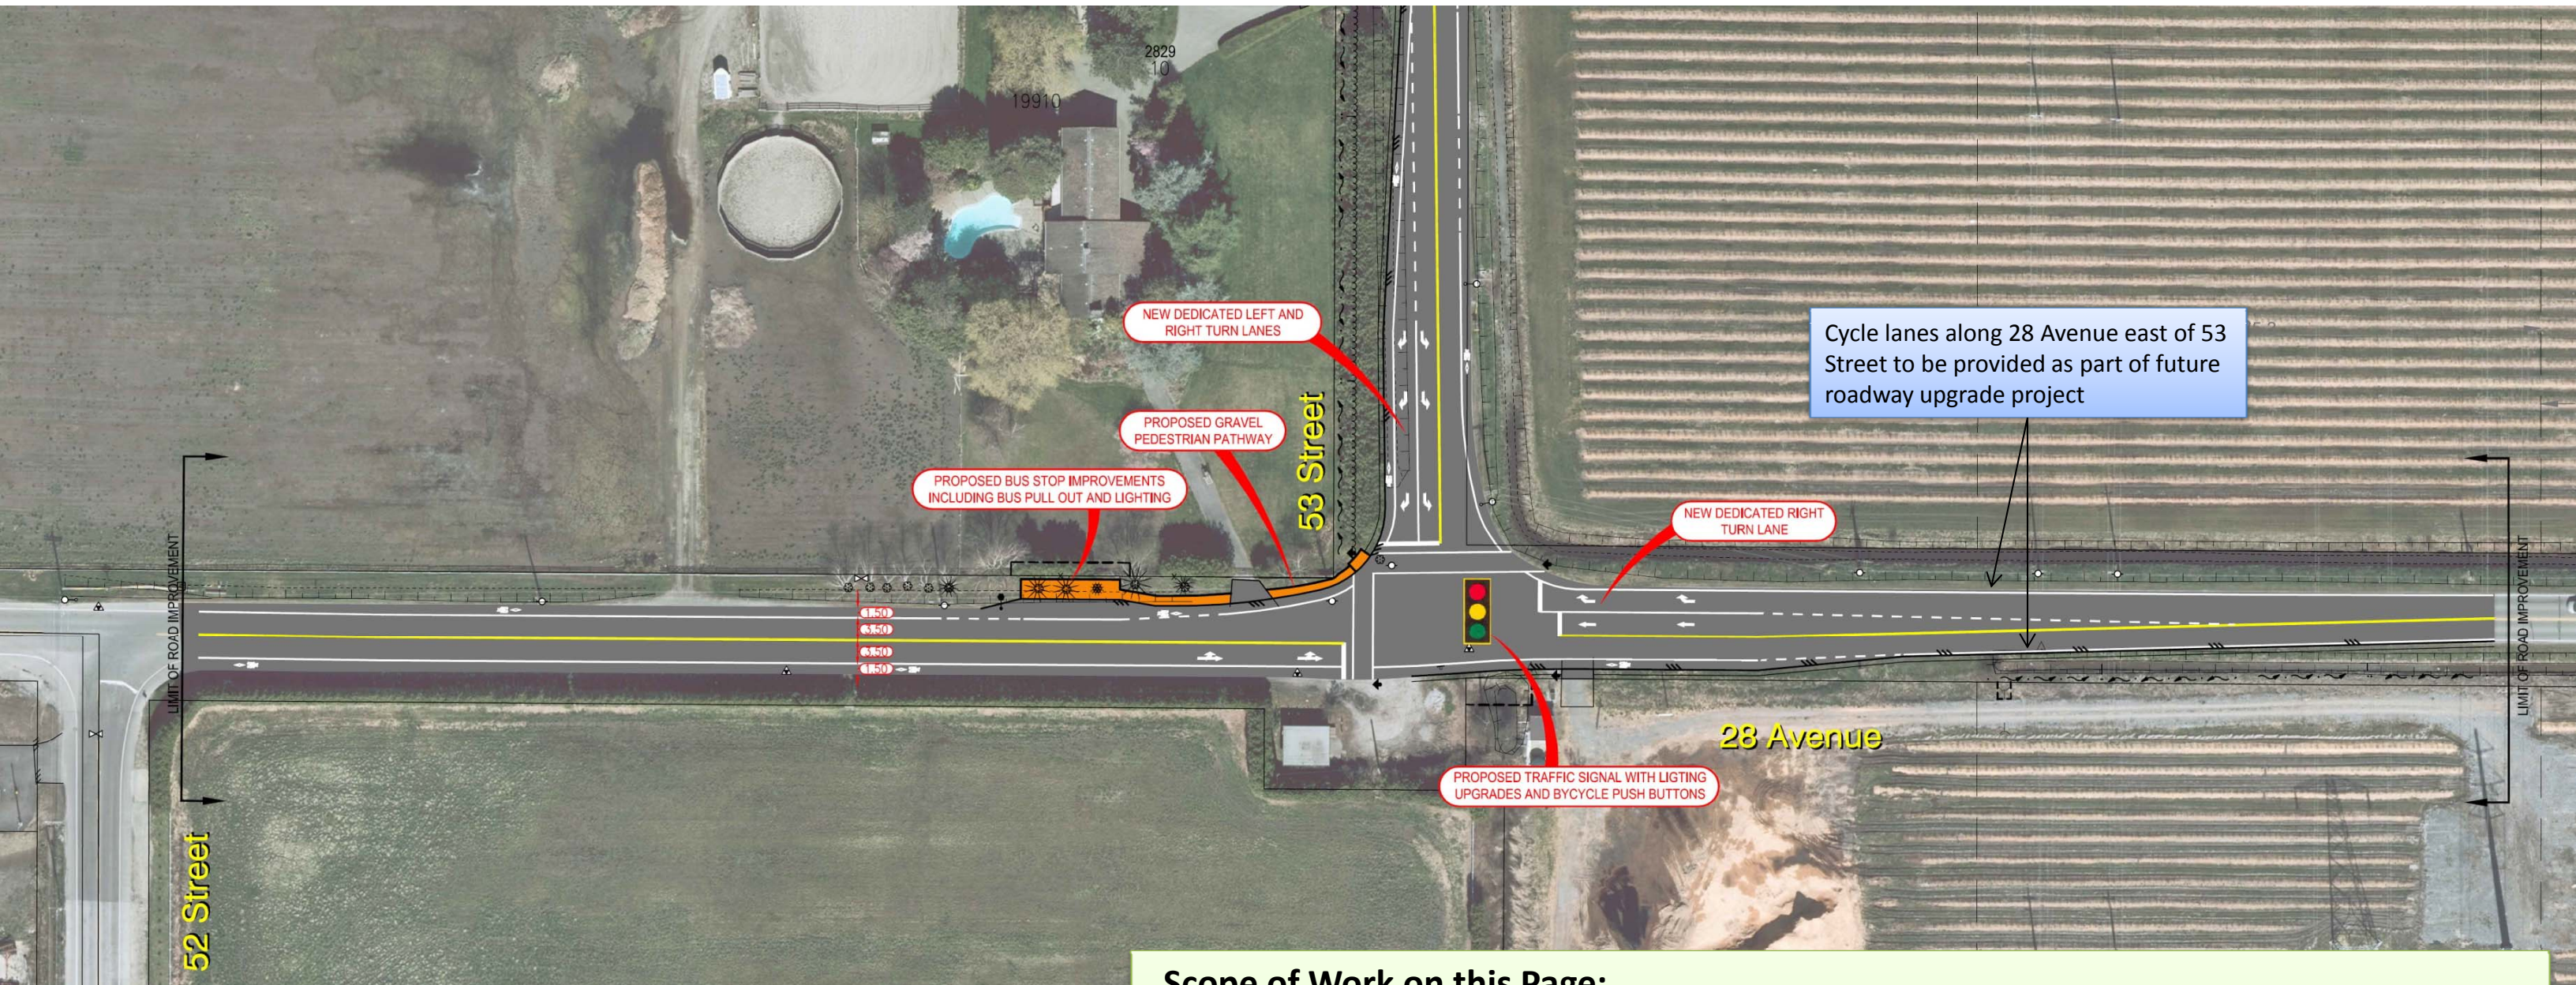

## **Scope of Work on this Page:**

- New traffic signal on 53 Street at 28 Avenue
- LED lighting improvements at the intersection
- Bus stop improvements with new LED lighting
- Road widening along the west side of 53 Street to accommodate new southbound dedicated right and left turn lanes
- New westbound dedicated through and right turn lanes on 28 Avenue
- Ditch infill along the west side of 53 Street including new storm sewer installation
- New drainage swale with lawnbasins along the west side of 53 Street for drainage
- Roadway rehabilitation