


DATE	REVISION			THE CORPORATION OF DELTA ENGINEERING DEPARTMENT CROSS SECTION ARTERIAL 56 STREET ROAD	D.S.N.	DRN. M.M.	DWG. No.
	NO.	BY			CHKD.	APPRD.	L 2.3
					SCALE	N.T.S.	
					DATE	2015-05-04	R.V.S.N.

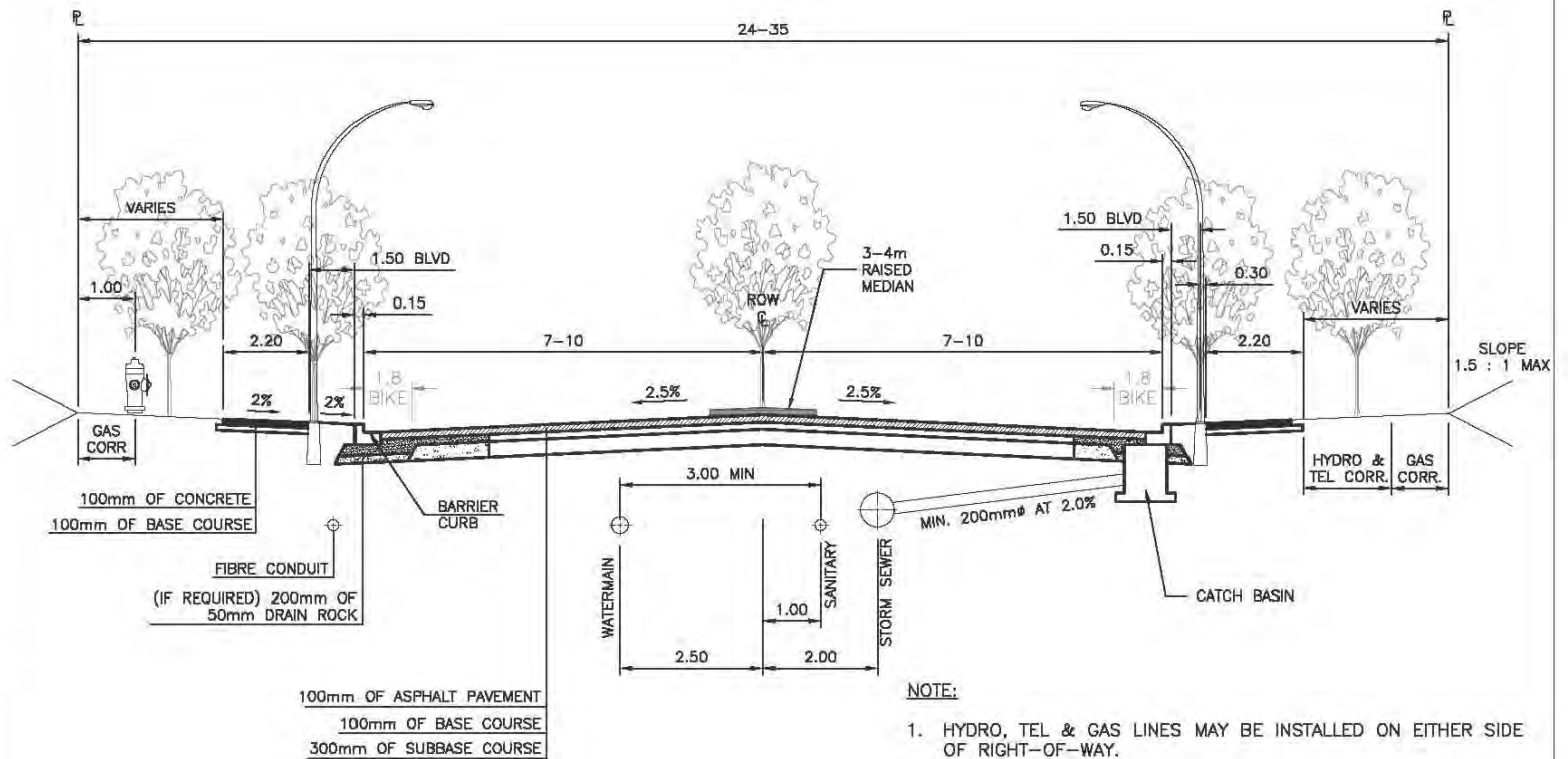

NOTE:

1. HYDRO, TEL & GAS LINES MAY BE INSTALLED ON EITHER SIDE OF RIGHT-OF-WAY.
2. UTILITY SERVICES SHALL BE INSTALLED PRIOR TO FINAL ROAD PAVING, OR MAINS SHALL BE INSTALLED ON BOTH SIDES OF RIGHT-OF-WAY. TRENCHES THROUGH NEW FINAL PAVEMENT FOR INSTALLATION OF MAINS OR SERVICE CONNECTIONS WILL NOT BE PERMITTED.
3. PAVEMENT SHALL BE LAID IN TWO LIFTS, INITIAL LIFT OF 50mm BY THE OWNER AND FINAL LIFT OF 50mm.
4. ROAD ALLOWANCE MUST BE SHAPED TO FULL WIDTH OF RIGHT-OF-WAY WITH CUT AND FILL SLOPES ON PRIVATE LAND.
5. ROAD LIGHTING TO BE DECORATIVE OR ORNAMENTAL AS REQUIRED.
6. 3-4 METER RAISED/PLANTED/PAINED MEDIAN WHERE APPLICABLE. SPECIES OF PLANT OR TREE TO BE APPROVED BY CP&D.
7. 1.5m-1.8m BICYCLE PATH WHERE APPLICABLE.

**56 STREET-1 AVENUE TO 18 AVENUE
 WITH RAISED MEDIAN**

NOTE:
 UNLESS OTHERWISE NOTED, ALL
 DIMENSIONS SHOWN IN METRES