


# SITE PLAN

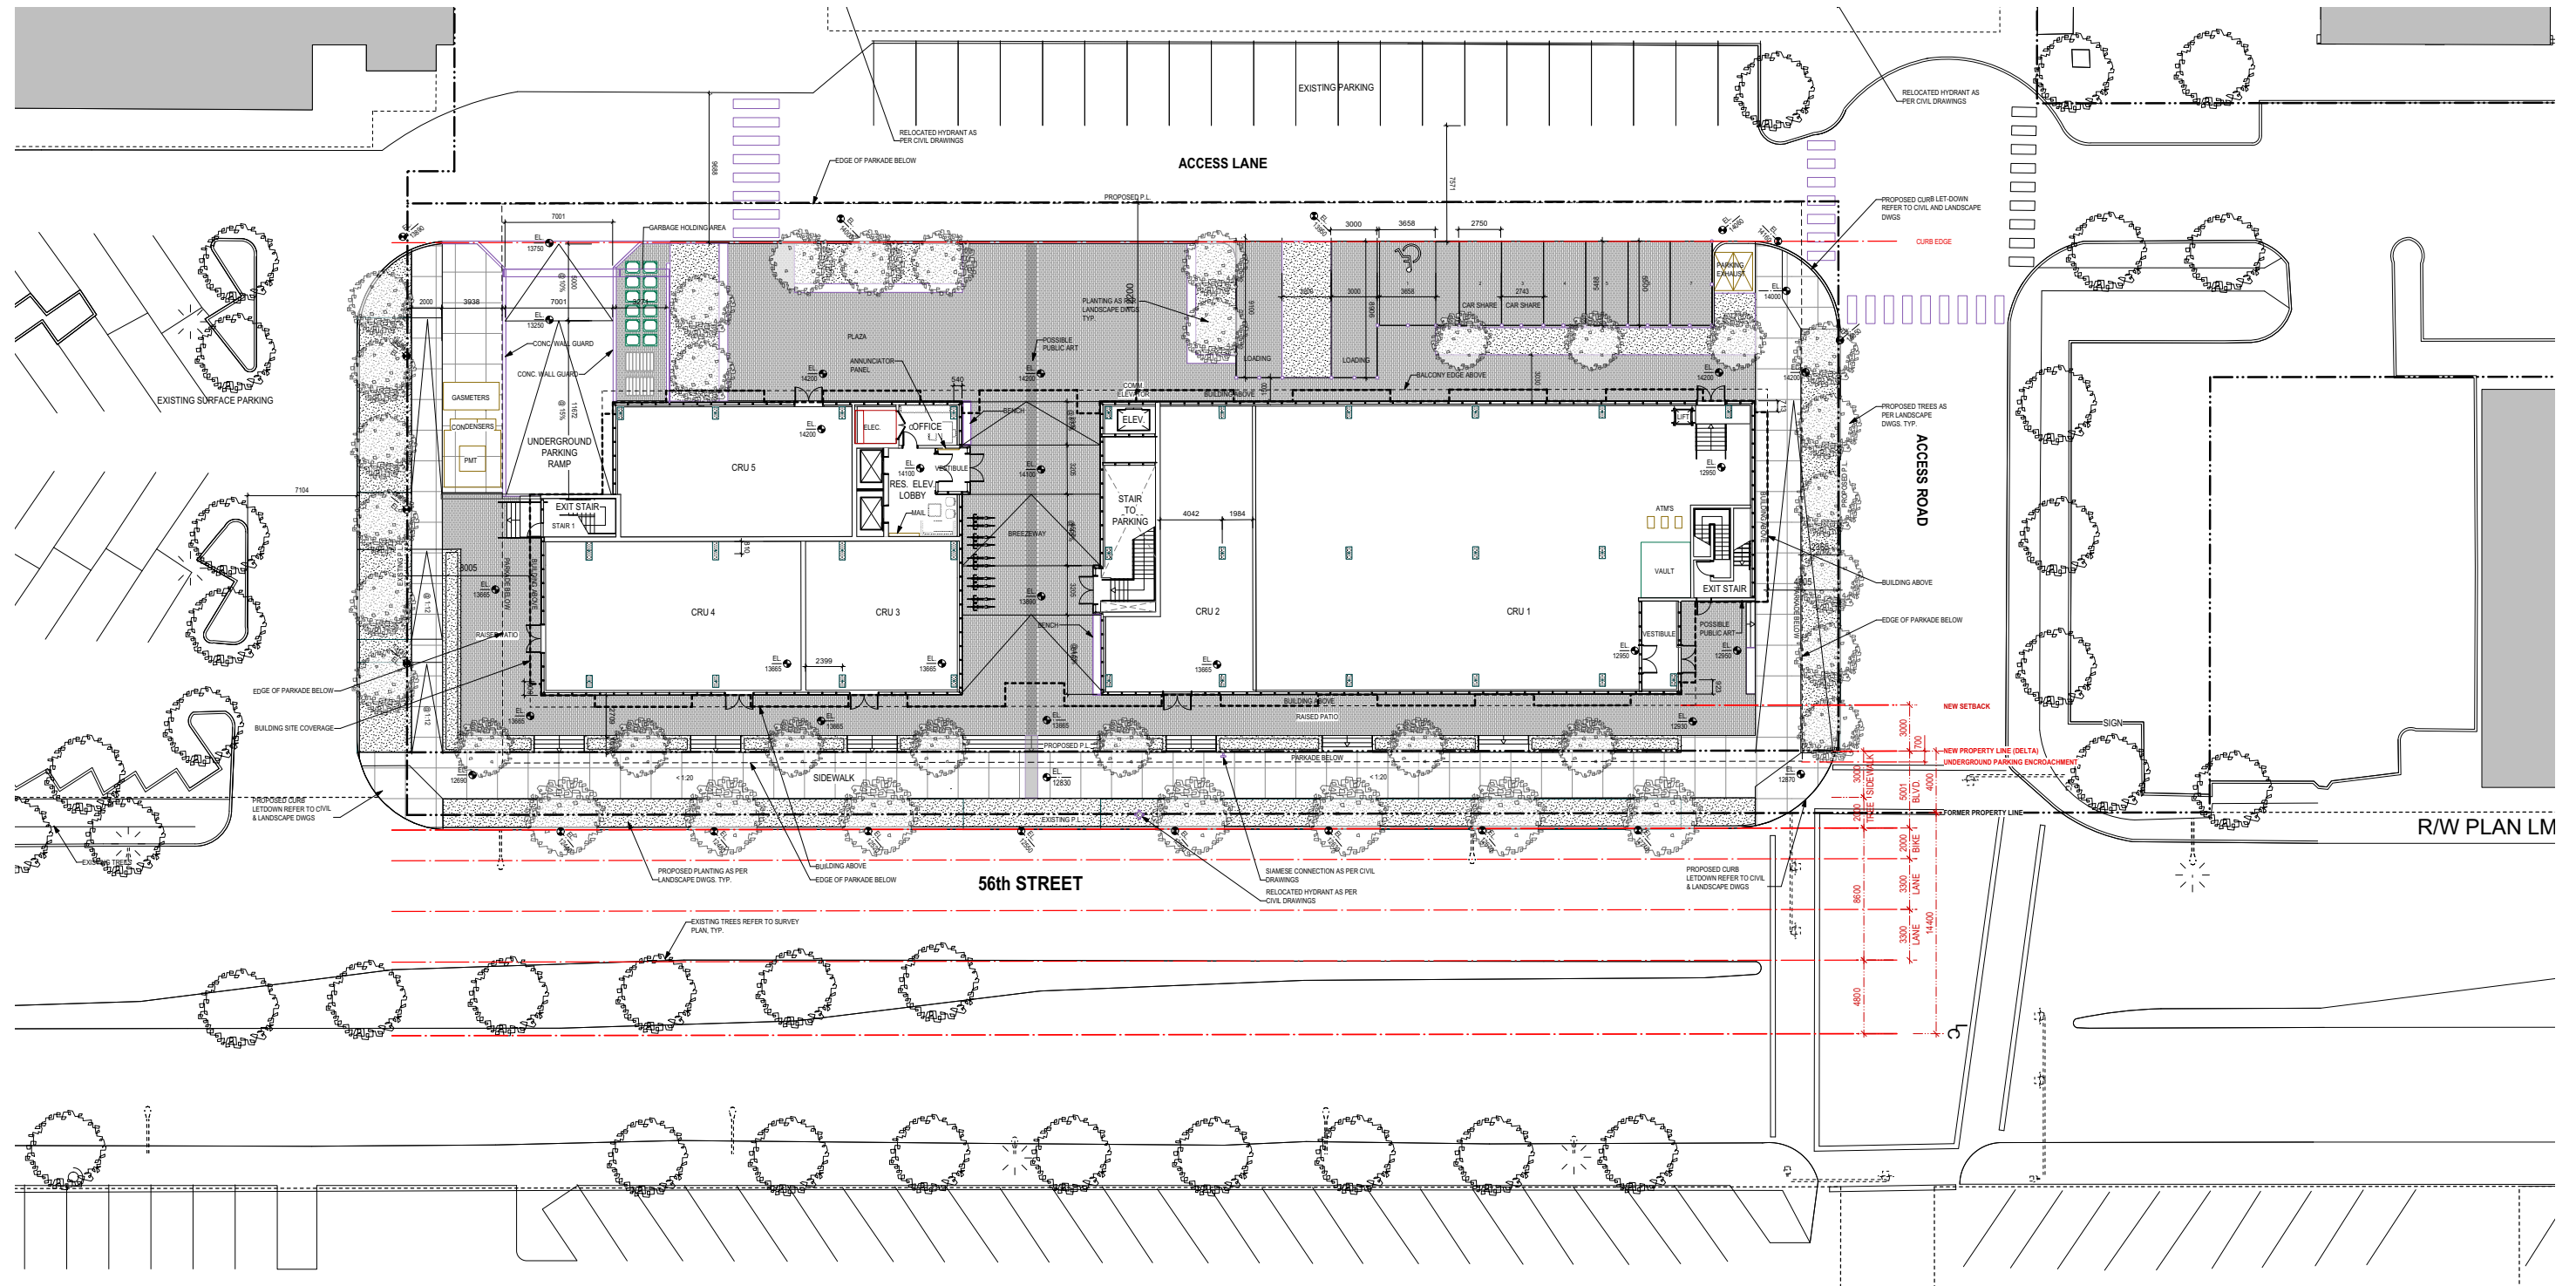

1 SITE PLAN