




# DELTA FIRE & EMERGENCY SERVICES

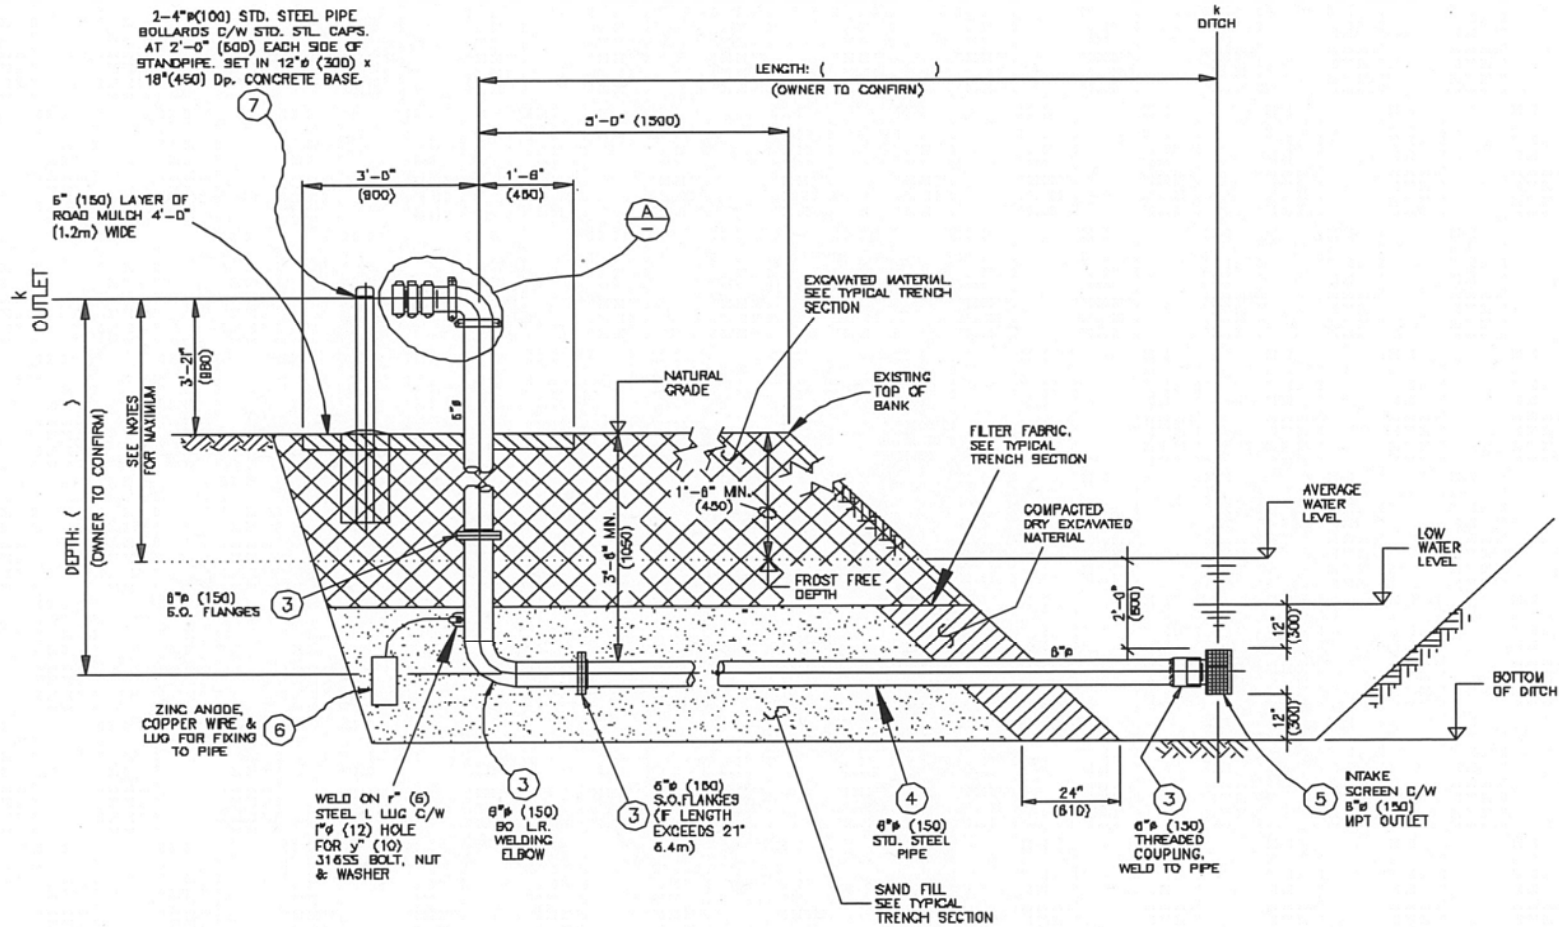

SECTION THRU' STANDPIPE

N.T.S.

AGRICULTURAL DRAFTING STANDPIPE



The Corporation of Delta

4500 CLARENCE TAYLOR CRESCENT, DELTA, B.C., CANADA V4K-3E2

ENGINEERING DEPARTMENT

TEL : (604)946-3260 FAX : (604)946-7492